



Do not scale off this drawing. This drawing is to be read with all other contract documents. Any discrepancies are to be reported to the Architect. At construction status, this drawing remains design intent only. All information to be checked by contractor for site accuracy and fit. Drawings are subject to statutory approvals and site surveys.

project 8 Benson Place, Oxford	drawing West Elevation	drawing no. 120_200B	date 13.03.13	scale 1:50@A3
Charlie Luxton Design Beanacre Cottage Hook Norton Oxon OX15 5QB t: 01608 738226 m: 07812 151432 e: charlie@charlieluxton.com				

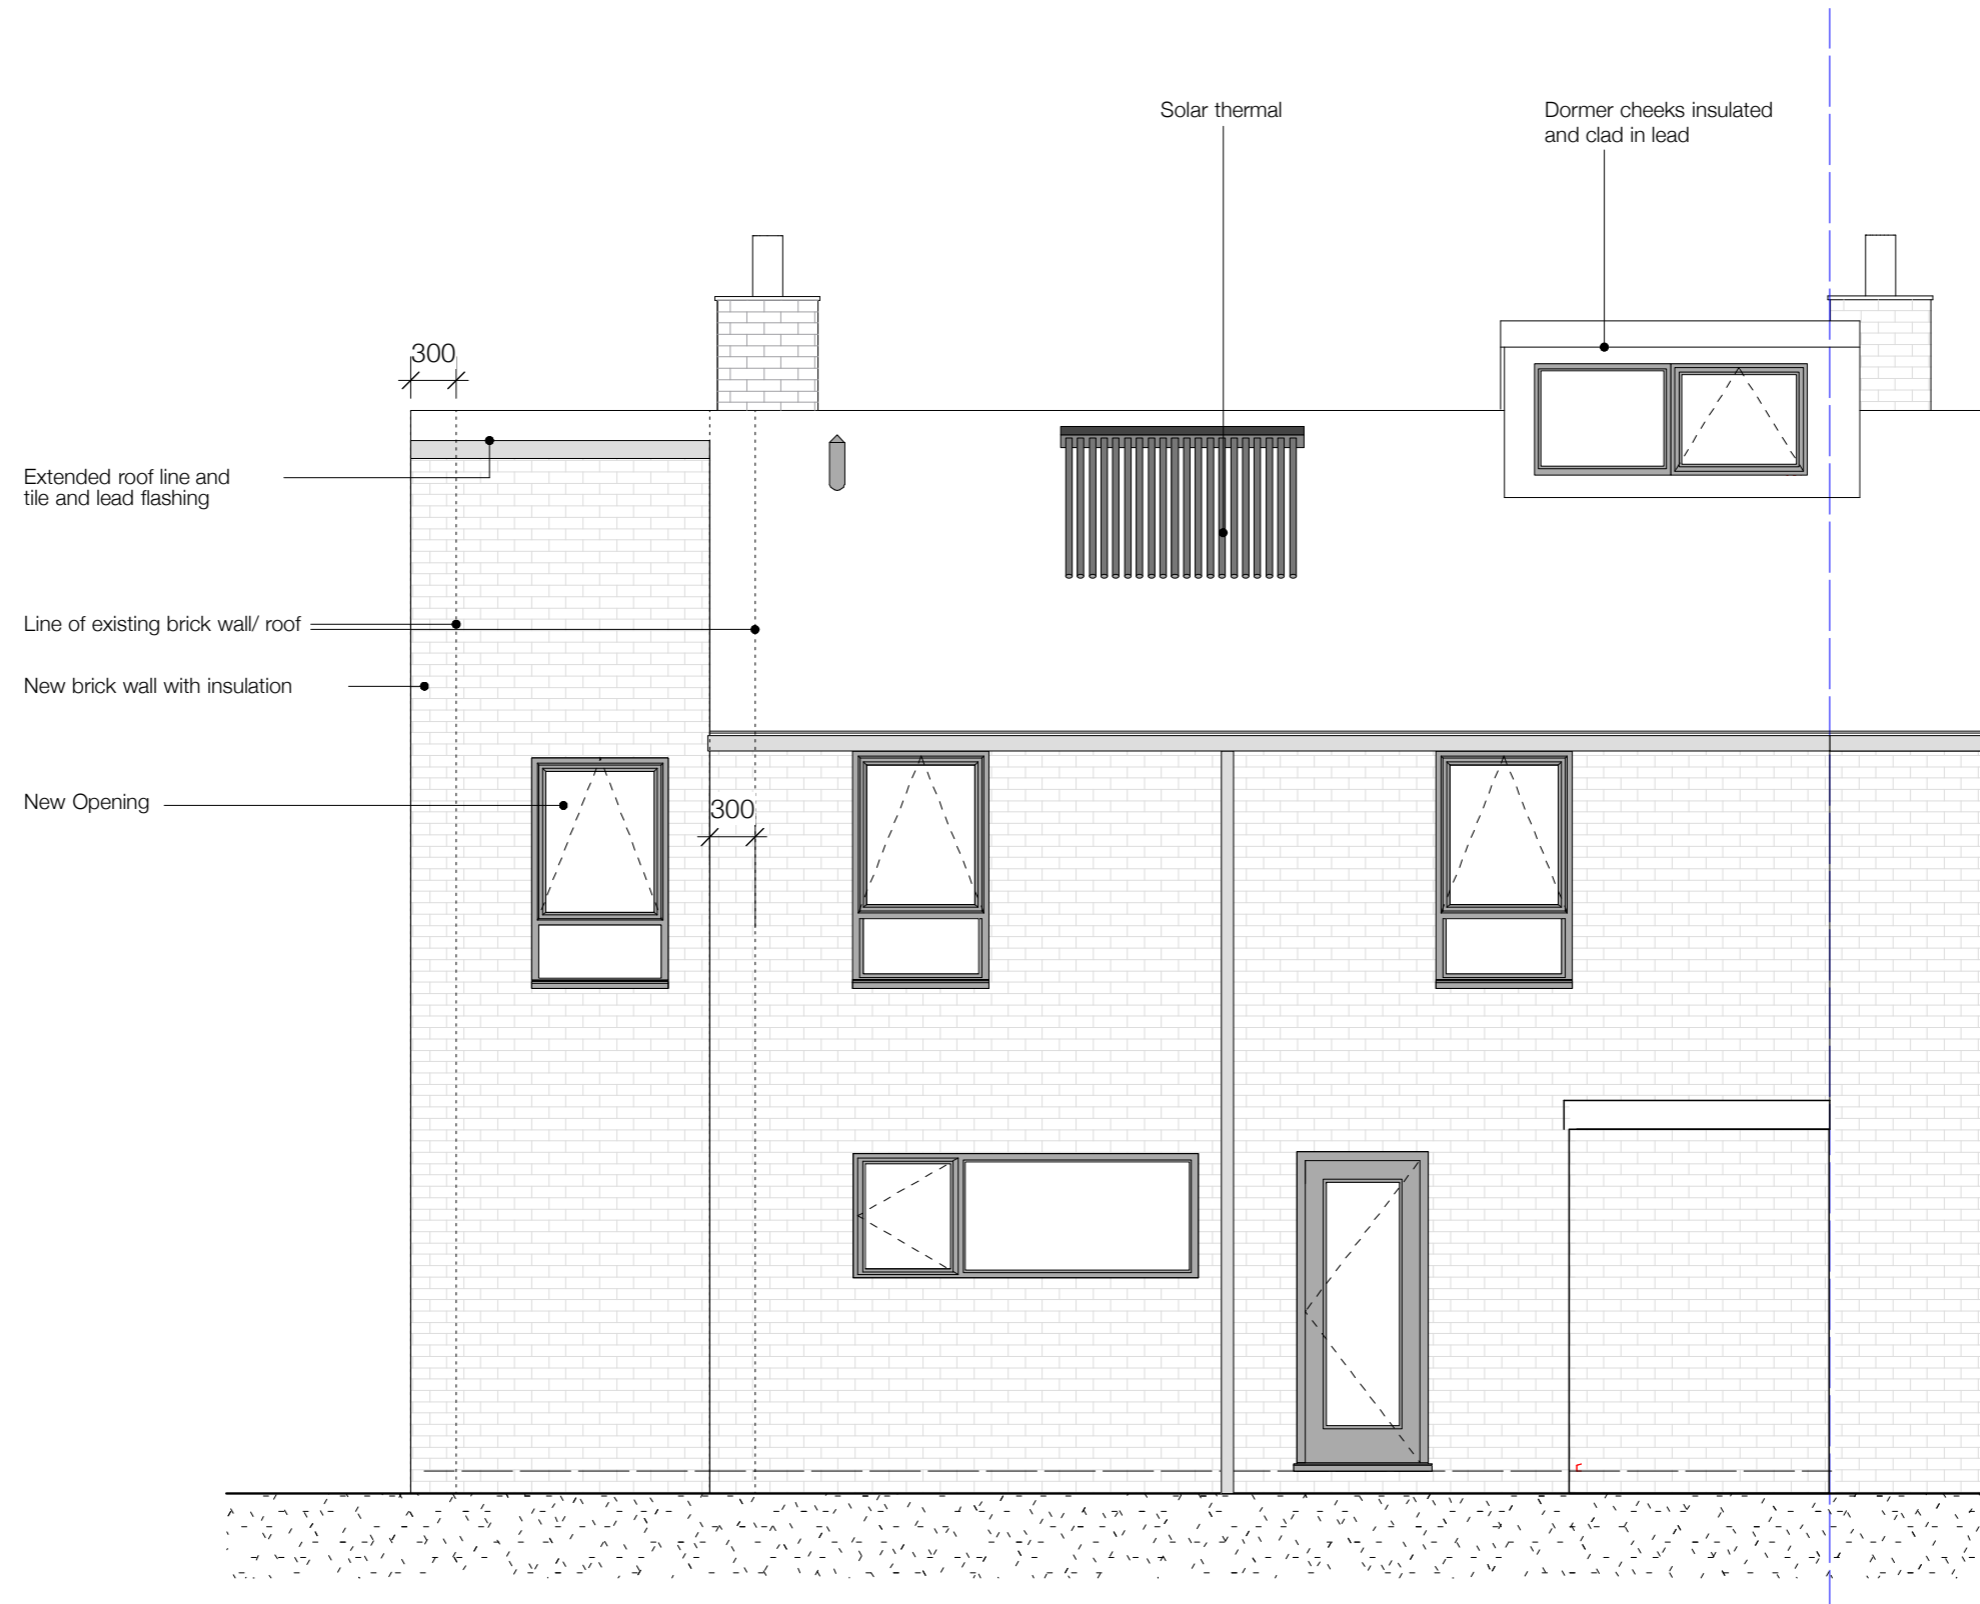

Do not scale off this drawing. This drawing is to be read with all other contract documents. Any discrepancies are to be reported to the Architect. At construction status, this drawing remains design intent only. All information to be checked by contractor for site accuracy and fit. Drawings are subject to statutory approvals and site surveys.

project 8 Benson Place, Oxford	drawing East Elevation	drawing no. 120_201B	date 13.03.13	scale 1:50@A3
Charlie Luxton Design Beanaere Cottage Hook Norton Oxon OX15 5QB t: 01608 738226 m: 07812 151433 e: charlie@charlieluxton.com				

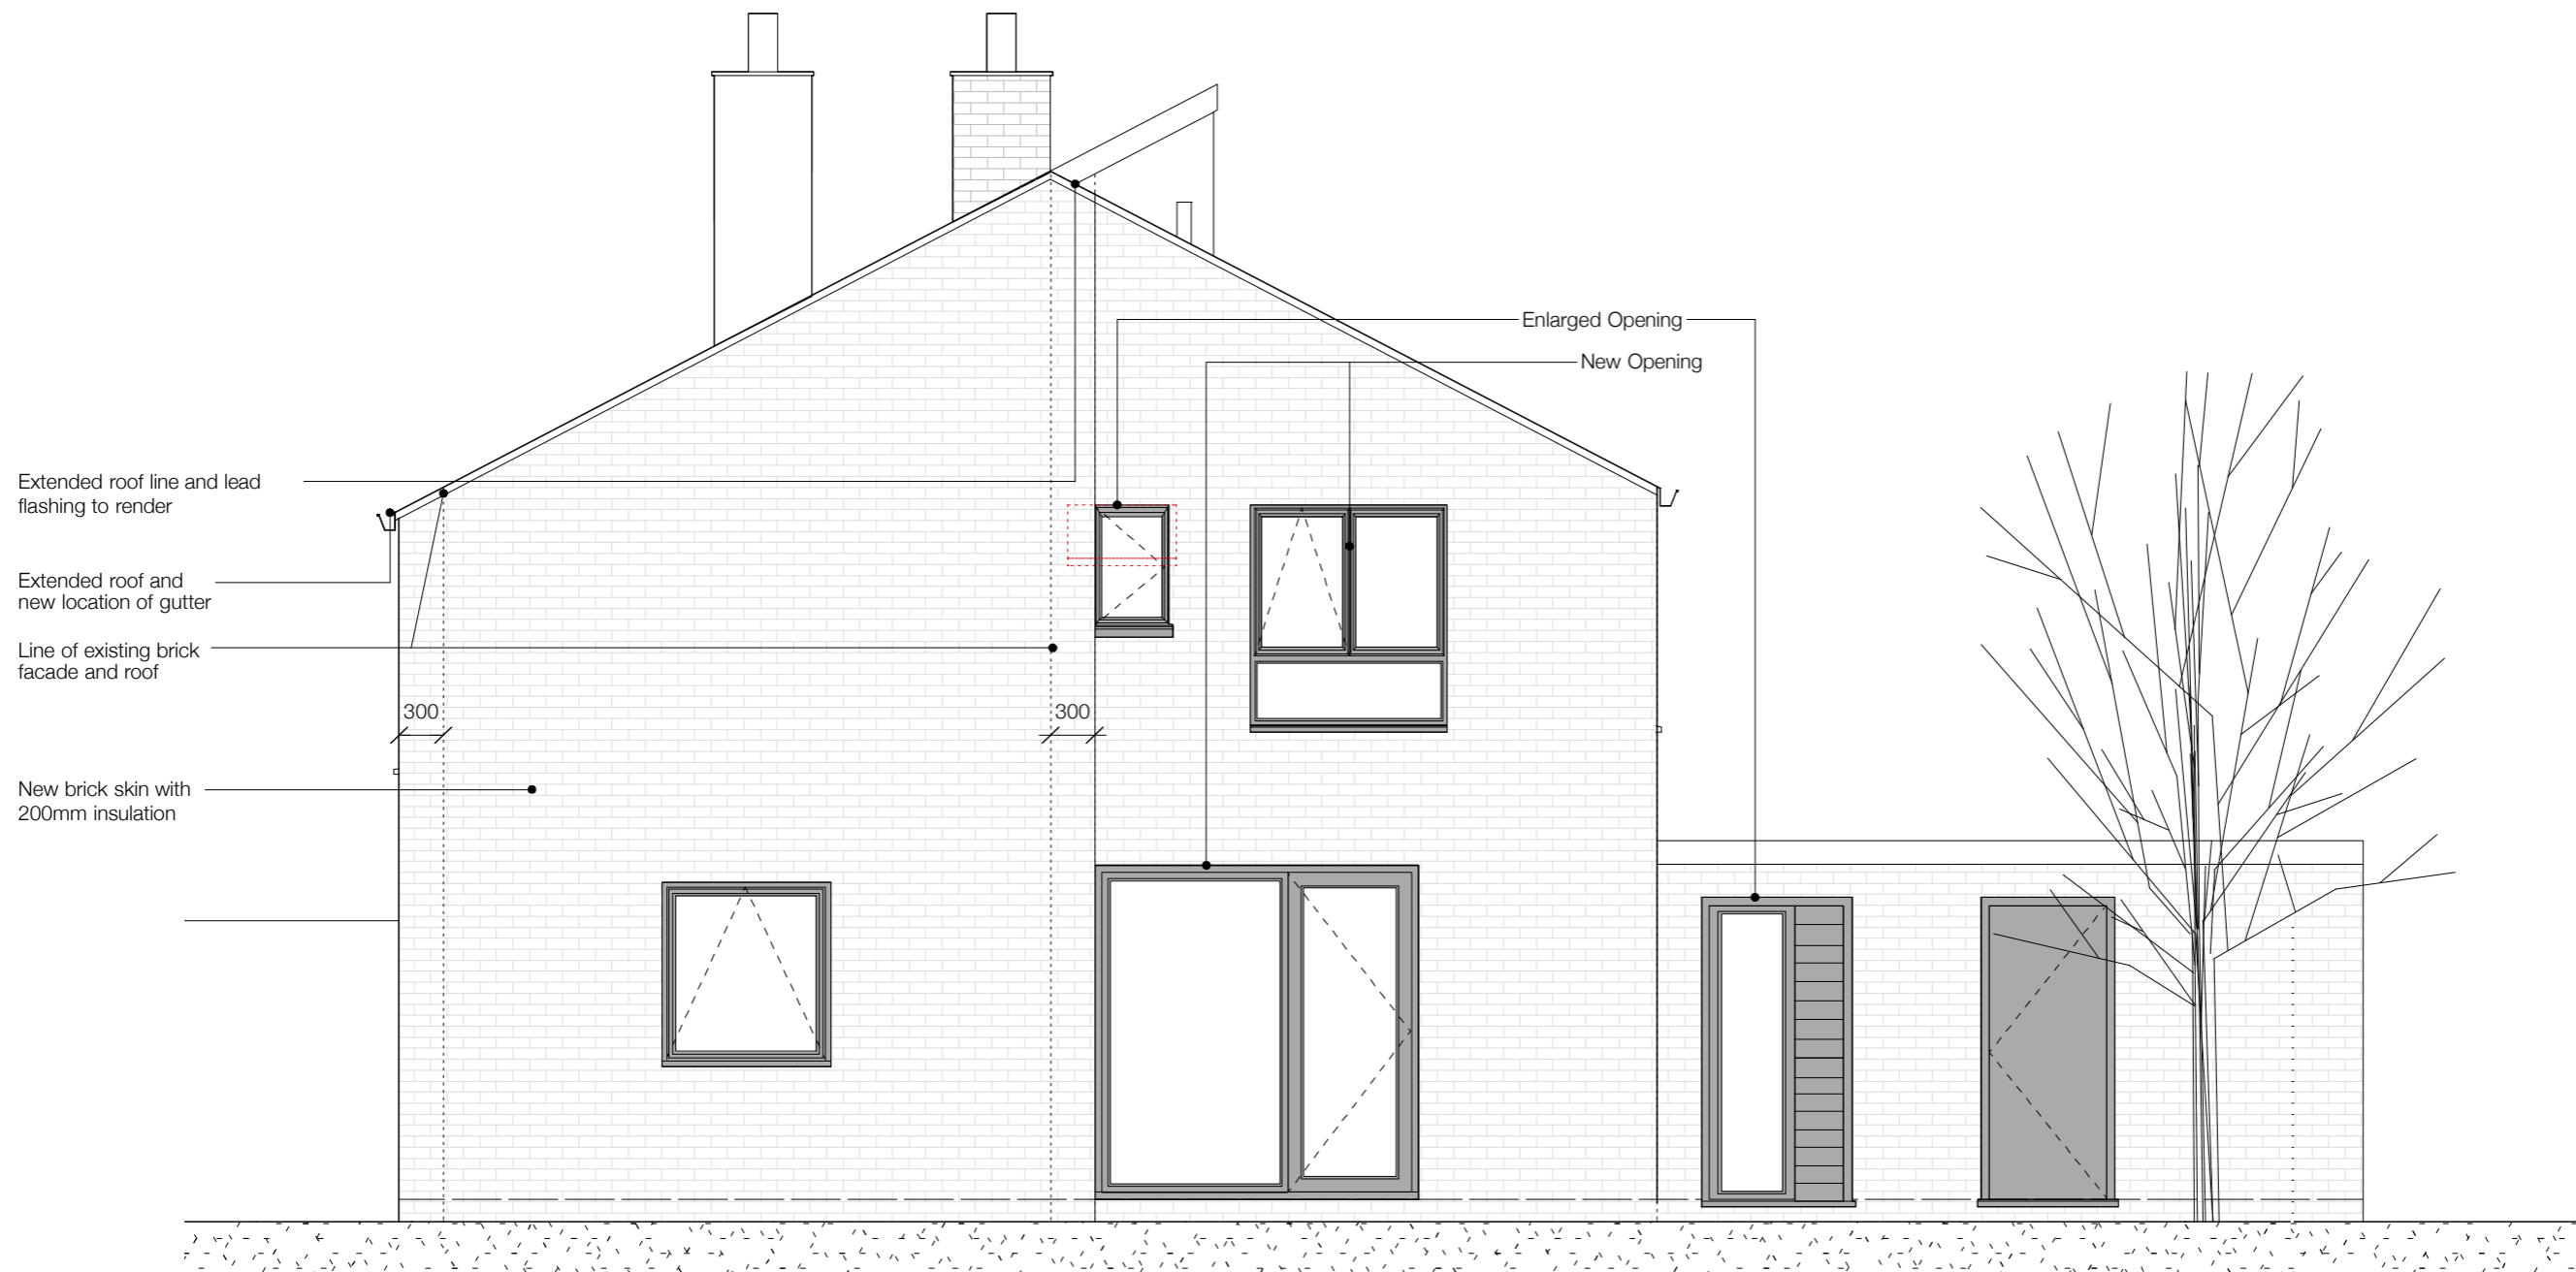

Do not scale off this drawing. This drawing is to be read with all other contract documents. Any discrepancies are to be reported to the Architect. At construction status, this drawing remains design intent only. All information to be checked by contractor for site accuracy and fit. Drawings are subject to statutory approvals and site surveys.

project 8 Benson Place, Oxford	drawing South Elevation	drawing no. 120_202B	date 13.03.13	scale 1:50@A3
Charlie Luxton Design Beanacre Cottage Hook Norton Oxon OX15 5QB t: 01608 738226 m: 07812 151432 e: charlie@charlieluxton.com				