


Do not scale off this drawing. This drawing is to be read with all other contract documents. Any discrepancies are to be reported to the Architect. At construction status, this drawing remains design intent only. All information to be checked by contractor for site accuracy and fit. Drawings are subject to statutory approvals and site surveys.

project 8 Benson Place, Oxford	drawing Ground Floor Plans	drawing no. 120_100A	date 11.03.13	scale 1:50@A3
Charlie Luxton Design Beanacre Cottage Hook Norton Oxon OX15 5QB t: 01608 738226 m: 07812 151433 e: charlie@charlieluxton.com				



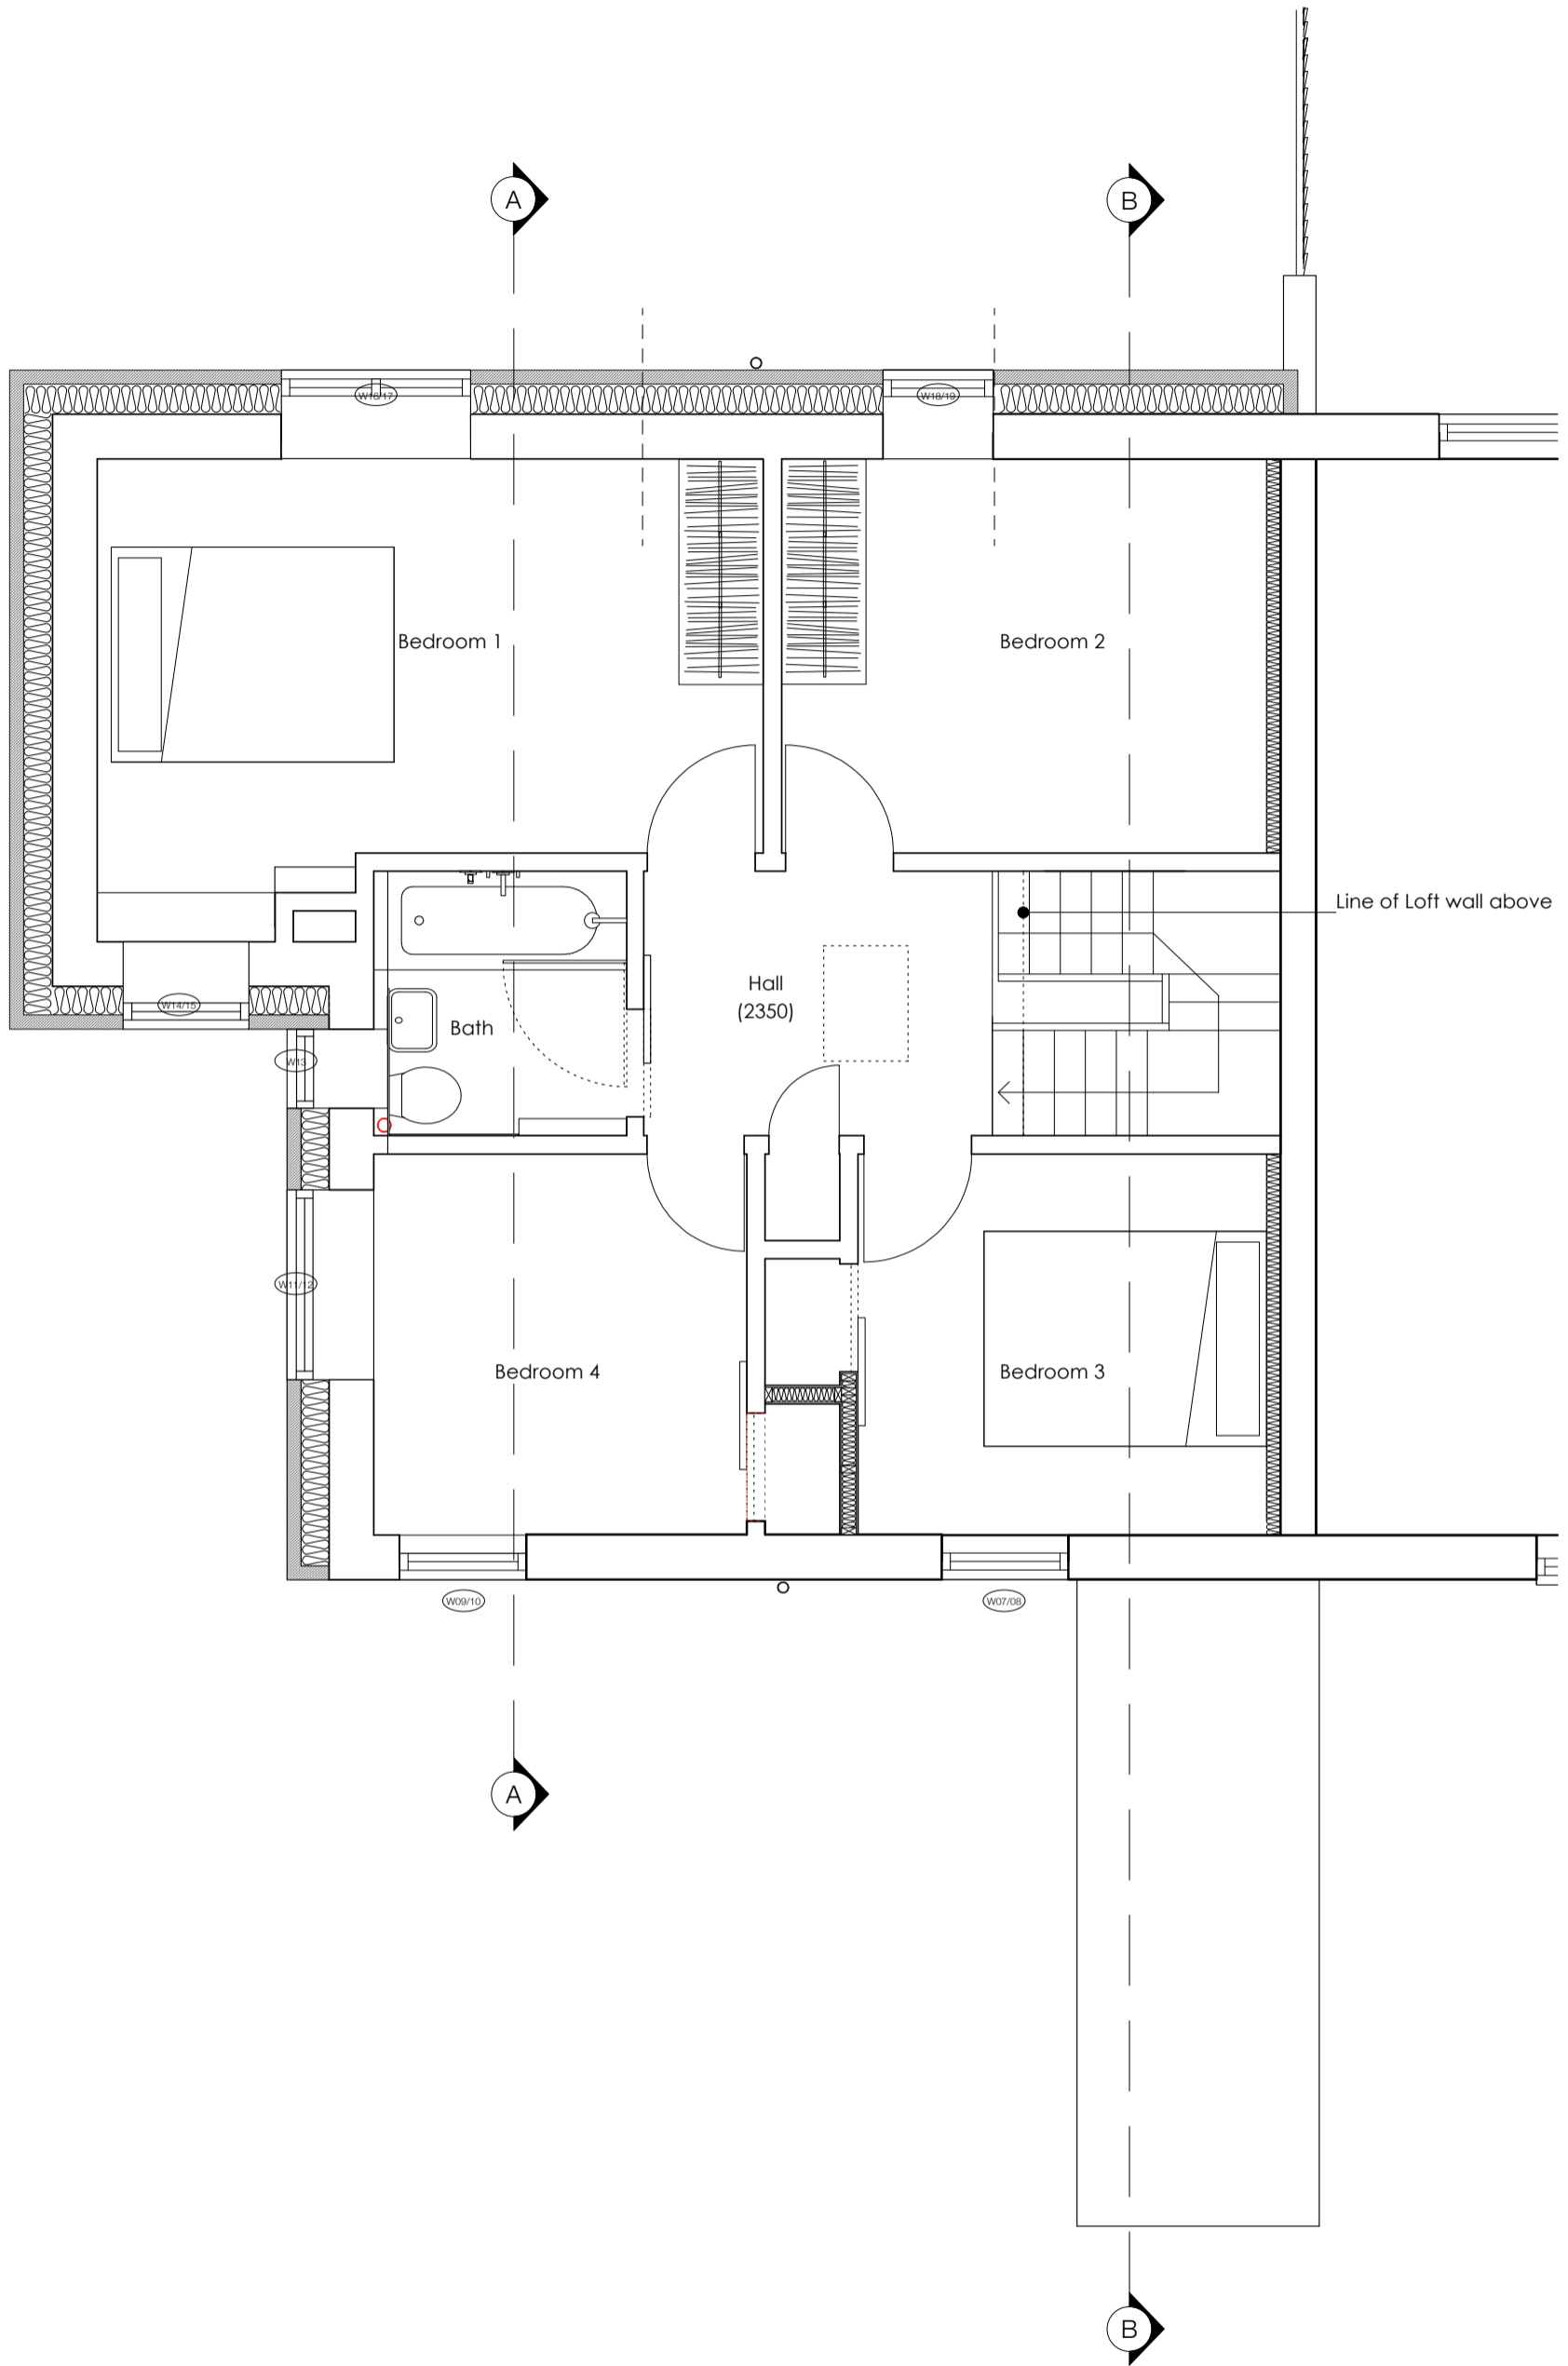

Do not scale off this drawing. This drawing is to be read with all other contract documents. Any discrepancies are to be reported to the Architect. At construction status, this drawing remains design intent only. All information to be checked by contractor for site accuracy and fit. Drawings are subject to statutory approvals and site surveys.

project 8 Benson Place, Oxford	drawing First Floor Plans	drawing no. 120_101A	date 11.03.13	scale 1:50@A3
Charlie Luxton Design Beanacre Cottage Hook Norton Oxon OX15 5QB t: 01608 738226 m: 07812 151432 e: charlie@charlieluxton.com				